

LEGEND

- EXIST. PARTITION TO REMAIN
- NEW BLDG. STANDARD DRYWALL PARTITION
- BUILDING STD. DEMISING WALL w/ SOUND INSULATION
- HALF HEIGHT PARTITION
- PARTITION WITH INSULATION
- REMOVE OR RELOCATE EXISTING CONSTRUCTION AND/OR ITEMS.



CODE COMPLIANCE

OCCUPANT LOAD
1819 S.F. BUSINESS /100 = 18
OCCUPANTS
0 S.F. ASSEMBLY/15 = 0
OCCUPANTS
TOTAL OCCUPANTS = 18
EXITS REQUIRED = 1
EXITS PROVIDED = 1


SPRINKLERED BUILDING
LONGEST DIAGONAL = 84'-8"
EXIT SEPARATION/ALONG DIAG. = N/A
IF MORE THAN ONE EXIT, DEAD END CORRIDOR 50' MAX. = N/A
COMMON PATH OF EGRESS TRAVEL 100' MAX , 99'-11" PROVIDED

PRICING OF UNSPECIFIED ITEMS IS BASED ON BUILDING STANDARDS ON FILE WITH THE BUILDING MANAGEMENT.
THIS PLAN IS SUBJECT TO APPROVAL BY THE MUNICIPAL CODE AUTHORITIES.

THESE DOCUMENTS ARE INCOMPLETE AND MAY NOT BE USED FOR REGULATORY APPROVAL, PERMIT OR CONSTRUCTION.

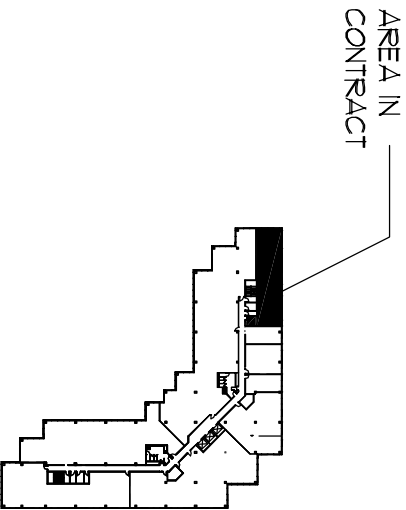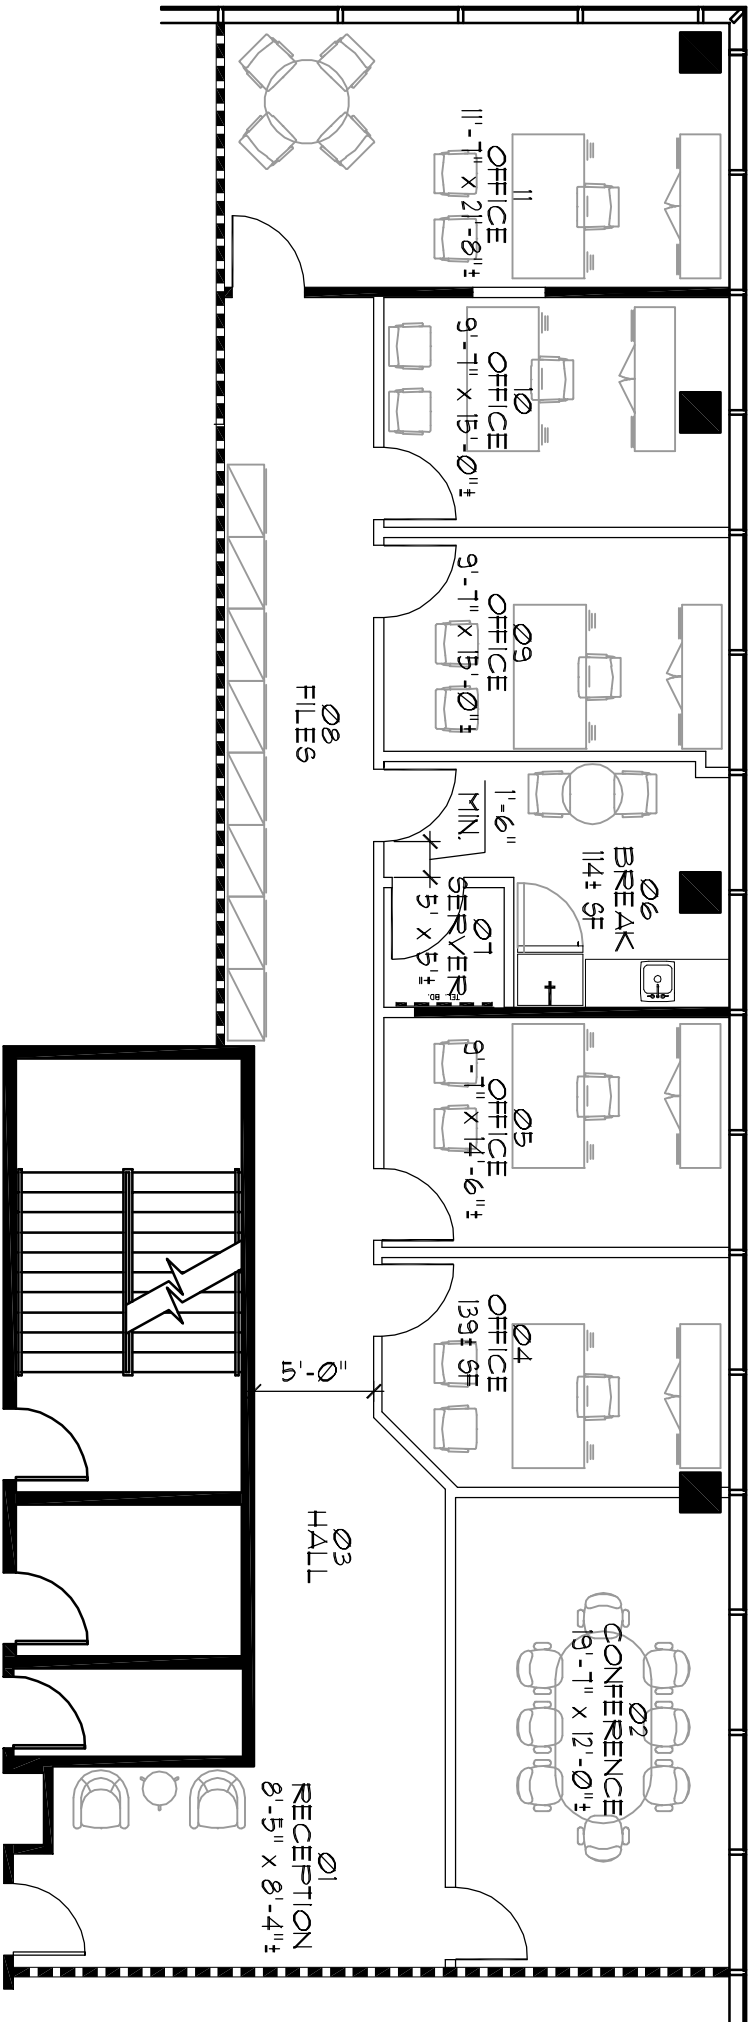

KEY PLAN

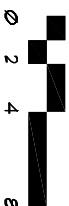

TENANT APPROVAL: _____

ROOM SIZES ARE APPROXIMATE ONLY AND ARE NOT TO BE USED FOR FINAL DETERMINATION OF FURNITURE SIZES OR PLACEMENT.